


Detail 7

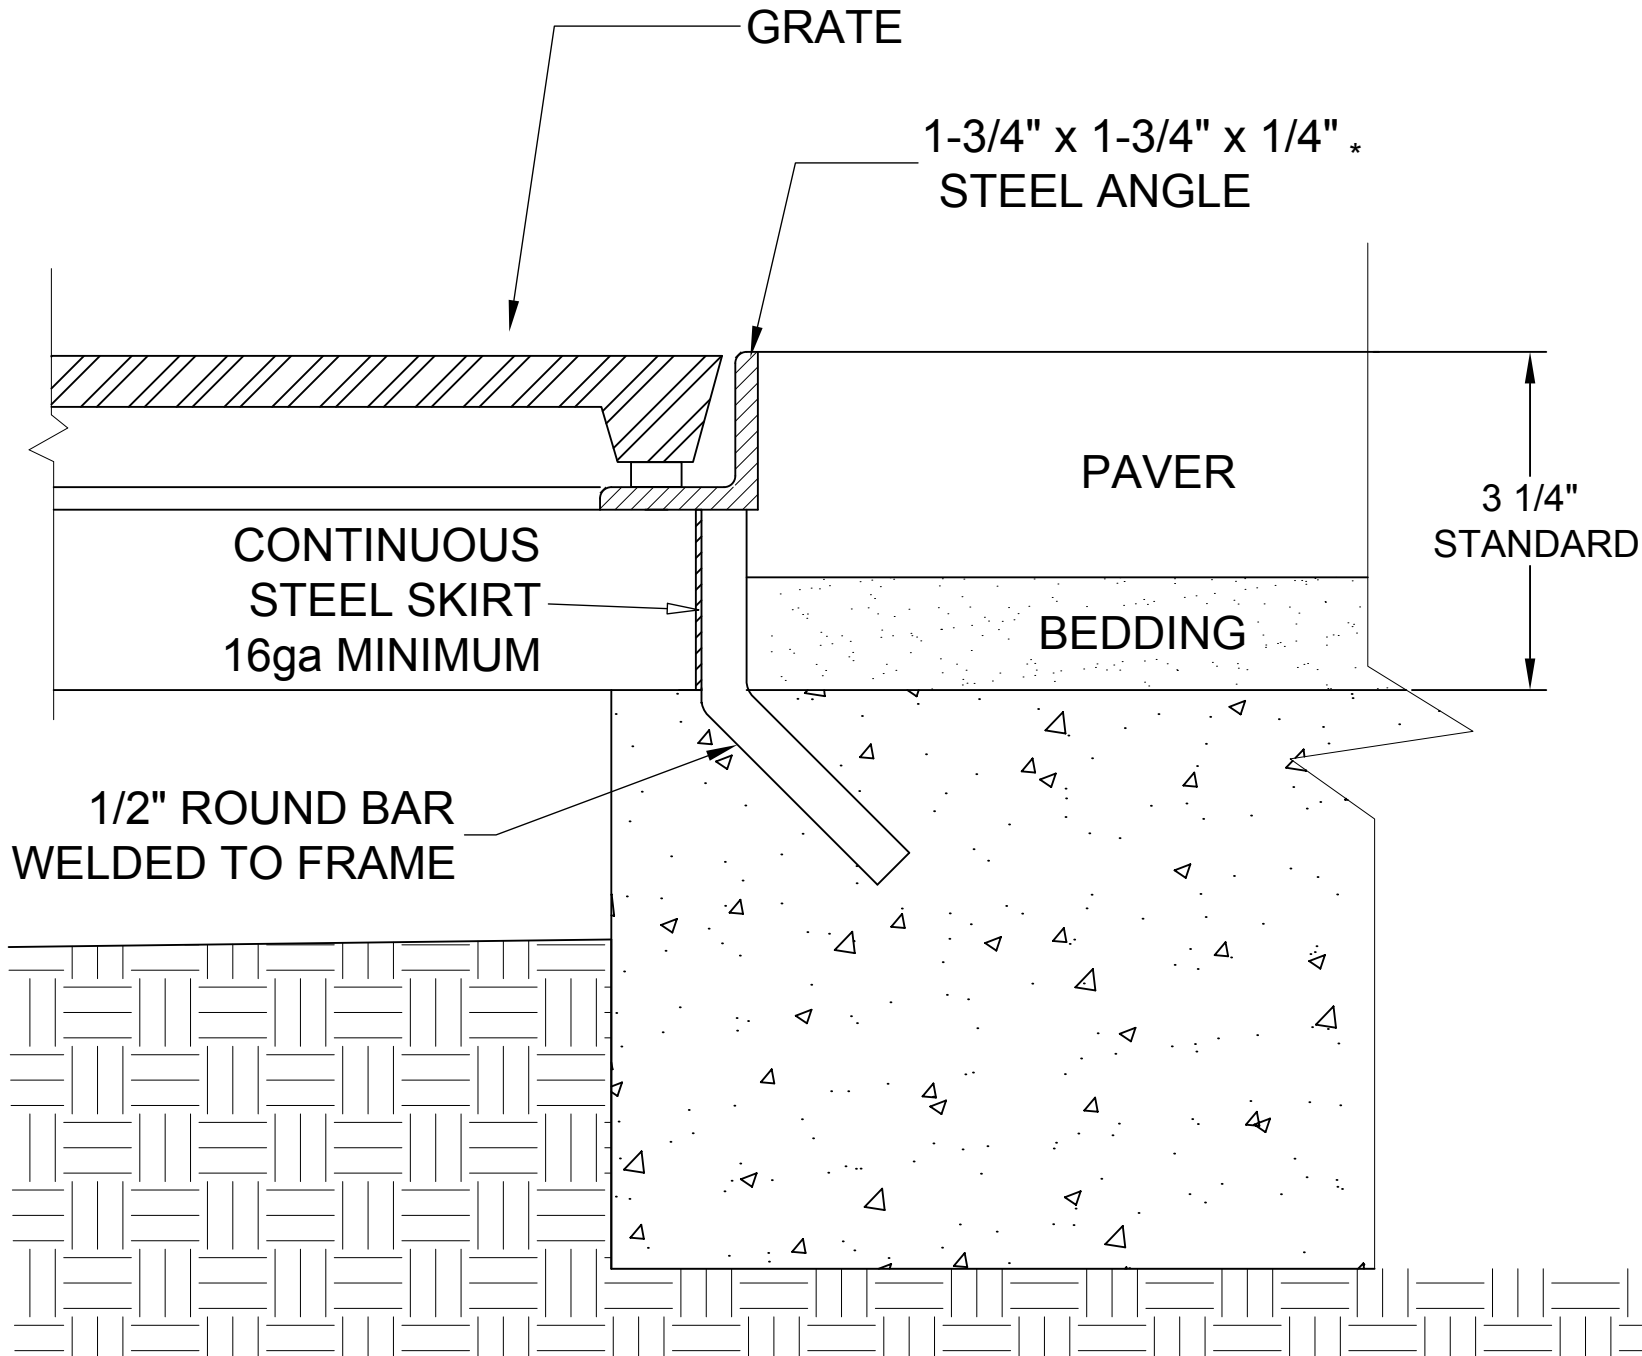

FRAME
INSTALLATION FOR
PAVERS ON
CONCRETE BASE

Standard height is 3 1/4"
for typical 60mm P aver
on 3/4" to 1" sand bed

Other custom heights
can be specified to
accommodate other
paver-bedding
situations.

* frame size may vary
depending on tree
grate selected.

This drawing embodies a confidential proprietary design of IRONSMITH, INC. Palm Desert, Ca. All design, manufacturing, reproduction, use, sale, and other rights regarding the same are expressly reserved. This drawing is submitted under confidential relationship for a specific purpose and the recipient agrees by accepting this drawing not to supply or disclose any information regarding it to any unauthorized person or to incorporate any special feature peculiar to this design in other projects. The information in this drawing may be covered completely or in part by patents pending.

IRONSMITH
41-701 Corporate Way #3
Palm Desert, CA 92260
(800) 338-4766
(760) 776-5080 Fax