


SALEM BOLLARD  
9023C  
FOR USE OVER PIPE

CAST IRON 140LBS.  
OR  
CAST ALUMINUM  
50LBS.

BOLLARD CAN BE  
MOUNTED OVER  
PIPE FOR  
REINFORCEMENT.  
PIPE DEPTH IS AT  
THE DISCRETION OF  
THE CUSTOMER.

IF DESIRED  
BOLLARD CAN BE  
FIXED TO FINISH  
GRADE WITH  
THINSET MORTAR  
OR APPROPRIATE  
ADHESIVE TO BE  
SELECTED AND  
PROVIDED BY  
INSTALLER.

FINISH: VARIOUS  
FINISH OPTIONS ARE  
AVAILABLE

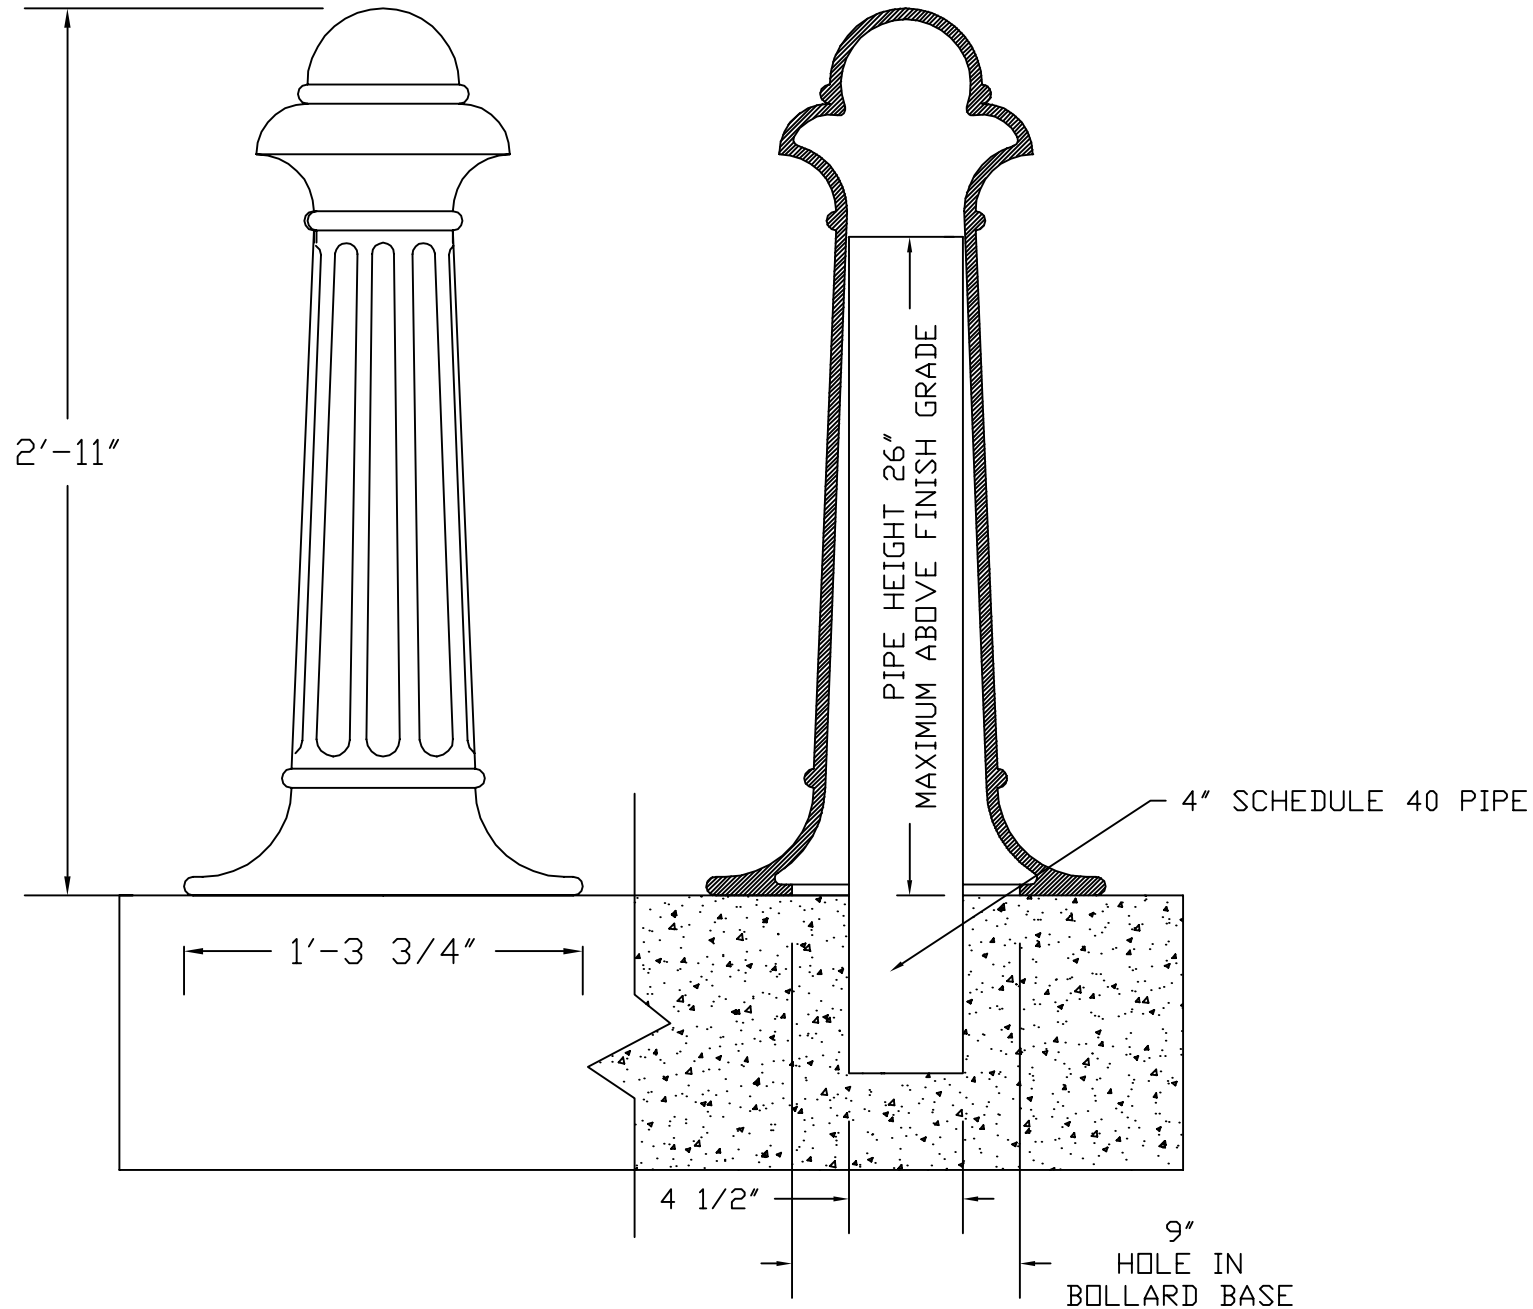

This drawing embodies a confidential proprietary design of IRONSMITH Palm Desert, CA. All design, manufacturing, reproduction, use, sale, and other rights regarding the same are expressly reserved. This drawing is submitted under confidential relationship for a specific purpose and the recipient agrees by accepting this drawing not to supply or disclose any information regarding it to any unauthorized person or to incorporate any special feature peculiar to this design in other projects. The information disclosed in this drawing may be covered completely or in part by patents pending.

X:\Pfd dwgs\Bollards\SLM-MP9023C\_CUT.dwg, 7/15/2005 1:35:48 PM

**IRONSMITH**  
41-701 Corporate Way #3  
Palm Desert, CA 92260  
(800) 338-4766  
(760) 776-5080 Fax