



PAVER-GRATE Rectangular

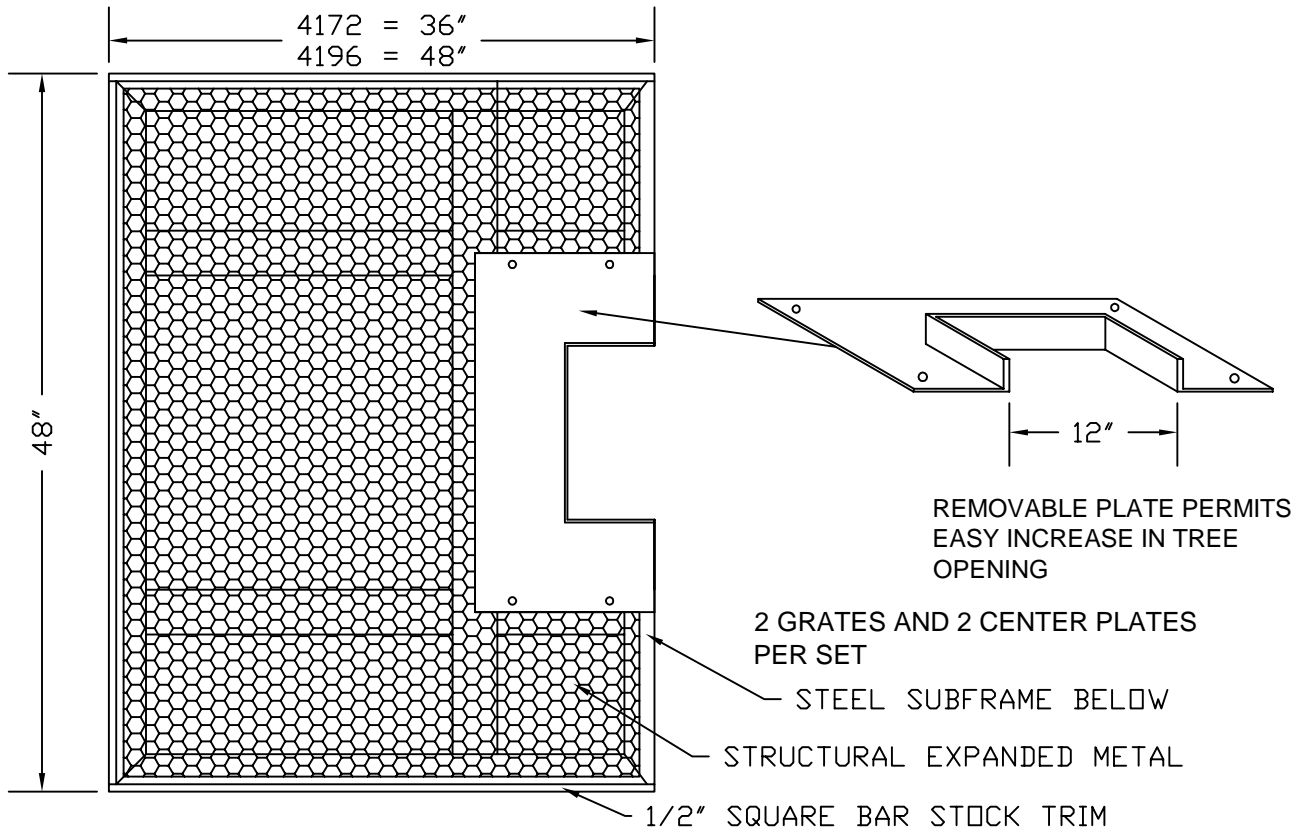

U.S. PATENT #5,787,637

GRATE MODEL NO.	SIZE (INCHES)	TREE OPENING	TREE WELL SIZE	WEIGHT
4160	48" x60" O.D.	12", 20"	44" x 56"	170
4172	48" x72" OD	12", 20"	44" x 68"	200
4196	48" x96" O.D.	12", 20"	44" x 92"	250

- **PAVER-GRATE TREE GRATE IS DESIGNED TO SUPPORT PAVERS ABOVE THE TREE WELL**
- **SUBFRAME IS FULLY WELDED FROM STEEL ANGLE**
- **GRATING IS NUMBER 3 EXPANDED STEEL STRUCTURAL GRATING**
- **STANDARD OPENINGS ARE AS SHOWN. OTHER OPENINGS CAN BE SPECIFIED**
- **GRATES ARE DESIGNED FOR HEAVY PEDESTRIAN TRAFFIC**
- **STANDARD FINISH ZINC METALIZED**
- **PRODUCED UNDER EXCLUSIVE LICENCE U.S. PATENT # 5,787,637**

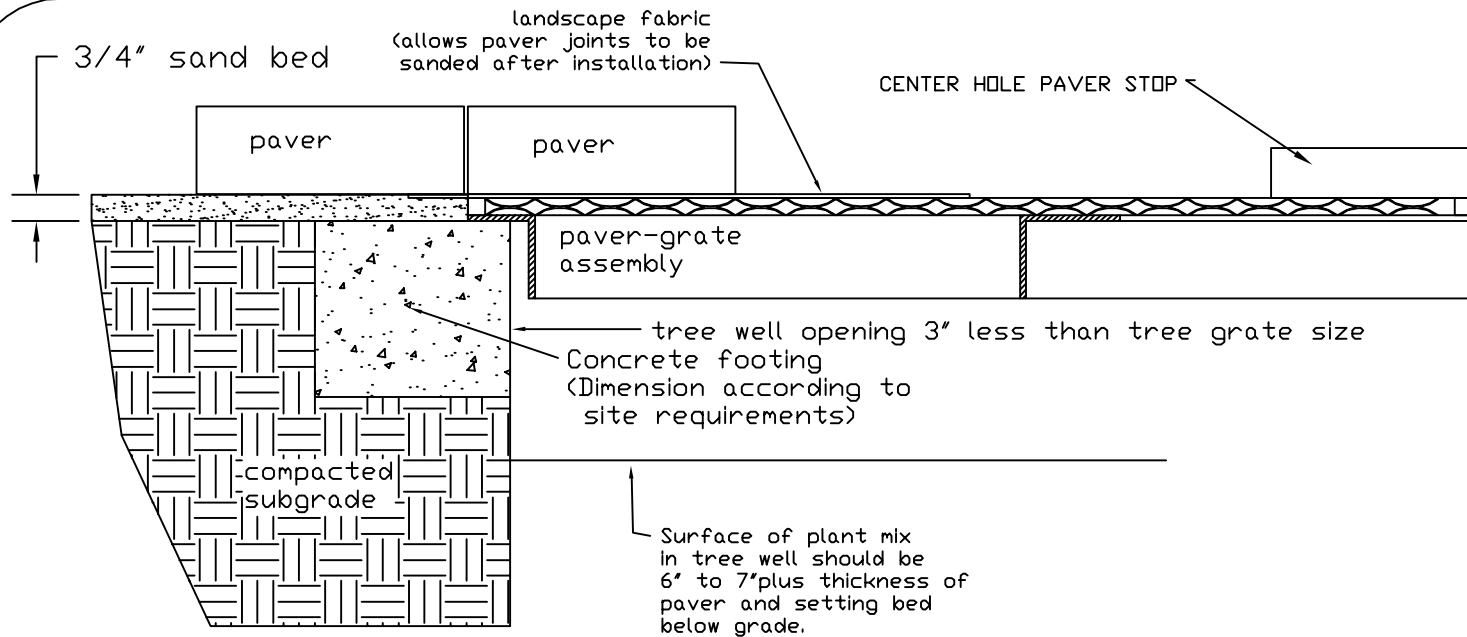


**PAVER-GRATE (TM)
INSTALLATION
DETAILS**

Paver-Grates(tm) are supplied 2 sections per treewell

Use of a porous filter type landscape fabric over the grates will allow for a thin layer of sand to be placed over the grates to help in adjusting paver height and for sand to be swept into paver joints.

Care should be taken when using a mechanical compactor on pavers to avoid the Paver-Grate area.

INSTALLATION OPTIONS

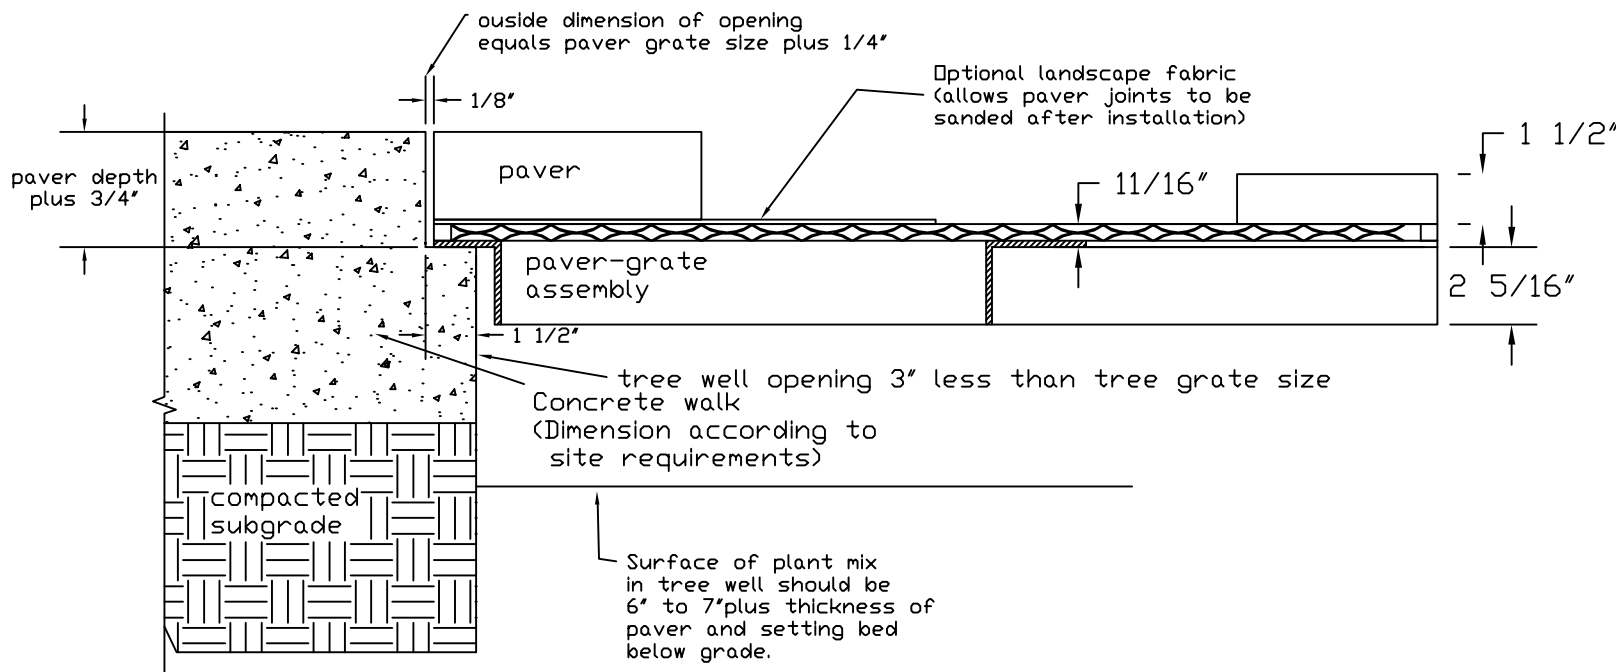

This drawing embodies a confidential proprietary design of IRONSMITH Palm Desert, CA. All design, manufacturing, reproduction, use, sale, and other rights regarding the same are expressly reserved. This drawing is submitted under confidential relationship for a specific purpose and the recipient agrees by accepting this drawing not to supply or disclose any information regarding it to any unauthorized person or to incorporate any special feature peculiar to this design in other projects. The information disclosed in this drawing may be covered completely or in part by patents pending.

IRONSMITH
41-651 Corporate Way #2&3
Palm Desert, CA 92260
(800) 338-4766
(760) 776-5080 Fax