


PAVER-GRATE

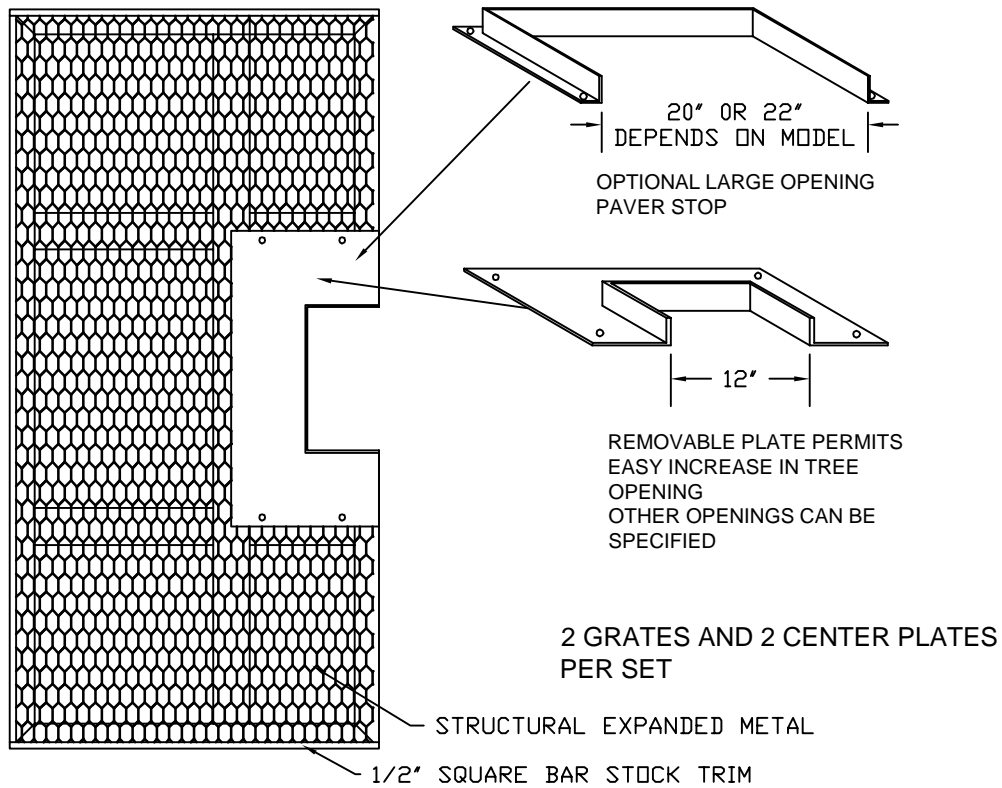

U.S. PATENT #5,787,637


GRATE MODEL NO.	SIZE (INCHES)	TREE OPENING	TREE WELL SIZE	WEIGHT
4120	48" sqr. O.D.	12", 20"	44" sqr	165
5220	60" sqr. O.D.	12", 20"	56" sqr	225
6220	72" sqr. O.D.	12", 22"	68" sqr	280
8220	96" sqr. O.D.	24", 36"	92" sqr	560

- **PAVER-GRATE TREE GRATE IS DESIGNED TO SUPPORT PAVERS ABOVE THE TREE WELL**
- **SUBFRAME IS FULLY WELDED FROM STEEL ANGLE**
- **GRATING IS NUMBER 3 EXPANDED STEEL STRUCTURAL GRATING**
- **STANDARD OPENINGS ARE AS SHOWN. OTHER OPENINGS CAN BE SPECIFIED**
- **GRATES ARE DESIGNED FOR HEAVY PEDESTRIAN TRAFFIC**
- **STANDARD FINISH GALVANIZED**
- **PRODUCED UNDER EXCLUSIVE LICENCE U.S. PATENT # 5,787,637**

IRONSMITH TREE GRATES
FOR LANDSCAPE ARCHITECTURE

(800) 338-4766


PAVER-GRATE™
INSTALLATION DETAILS

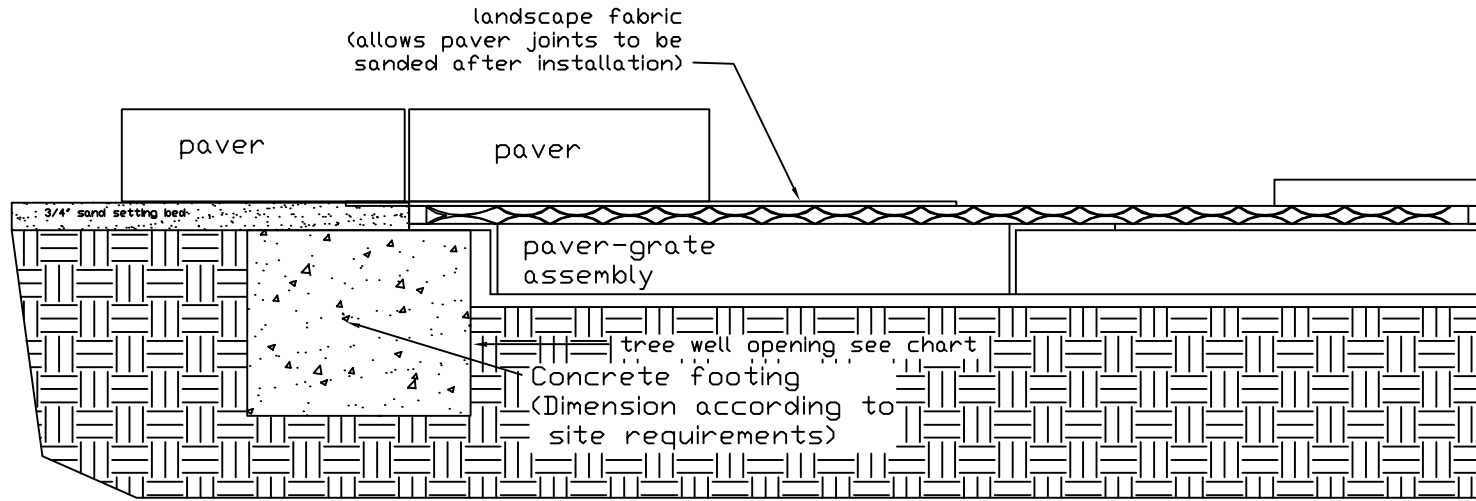

OPTIONALLY A FILTER TYPE
LANDSCAPE FABRIC OVER
THE GRATE ALLOWS A THIN
LAYER OF SAND FOR
LEVELING AND FOR JOINTS
TO BE SANDED.

IF USING A MECHANICAL
COMPACTOR ON PAVERS
CARE SHOULD BE TAKEN TO
AVOID THE PAVER-GRATE
AREA

INSTALLATION OPTIONS

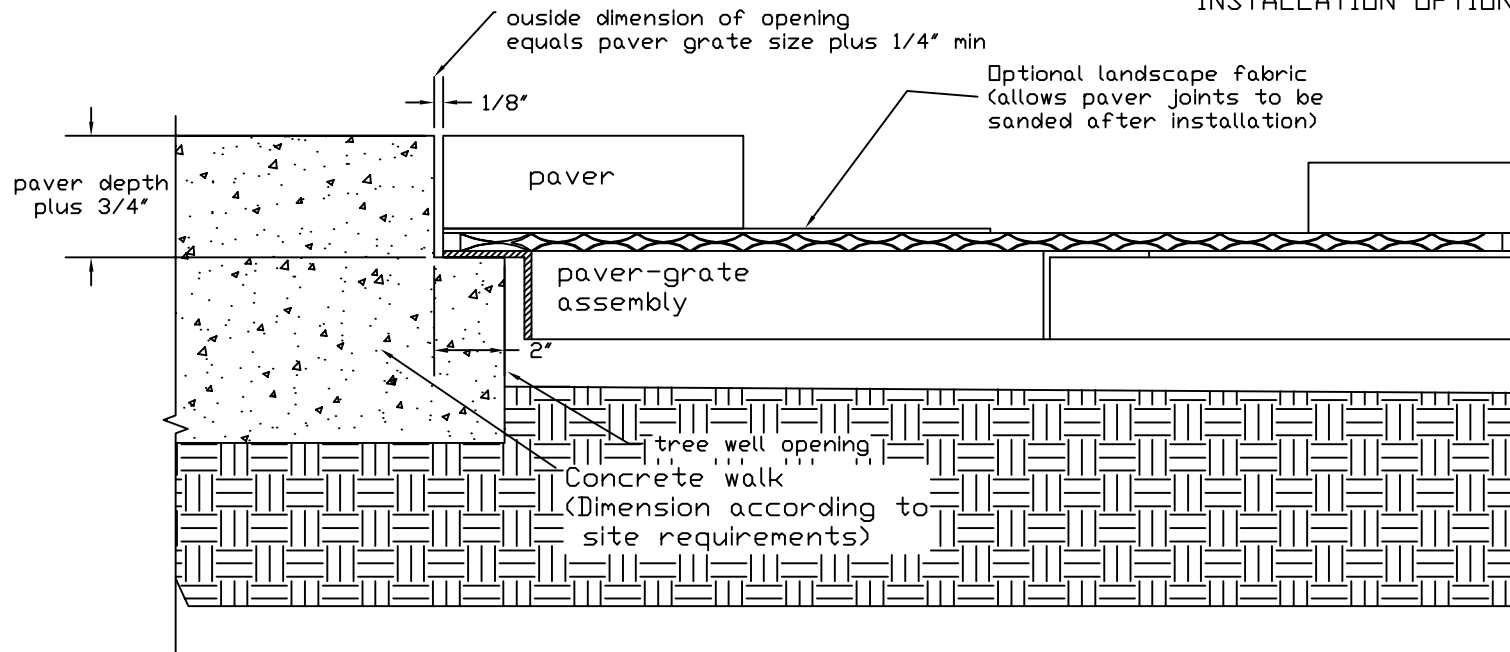

This drawing embodies a confidential proprietary design of IRONSMITH, INC. Palm Desert, Ca. All design, manufacturing, reproduction, use, sale, and other rights regarding the same are expressly reserved. This drawing is submitted under confidential relationship for a specific purpose and the recipient agrees by accepting this drawing not to supply or disclose any information regarding it to any unauthorized person or to incorporate any special feature peculiar to this design in other projects. The information in this drawing may be covered completely or in part by patents pending.

IRONSMITH
41-701 Corporate Way #3
Palm Desert, CA 92260
(800) 338-4766
(760) 776-5080 Fax